

THIS DOCUMENT IS INCOMPLETE AND IS NOT TO BE USED FOR REGULATORY APPROVAL, PERMIT, OR CONSTRUCTION. CHESNEY MORALES PARTNERS, INC. FREDERICK F. LIEDTKA TEXAS REG. 14727

REVISIONS		
NO.	DATE	DESCRIPTION

Retail Project @ Wiseman and Cottonwood
 5420 WISEMAN BLVD
 SAN ANTONIO, TEXAS 78253


250 W. Nottingham, Suite 410
 San Antonio, Texas 78209




chesneymoralespartners, inc.
 architecture/interior design
 4803 Broadway, Suite 250
 San Antonio, Texas 78209
 210.828.9481 | 210.828.9719 | TBAE.Firm.Reg.881010
 chesneymorales.com

JOB NO: 2417.a
 DATE: 06/25/24
 DRAWN BY: F.L
 CHECKED BY: FFL

SHEET
A1.1
 OF #

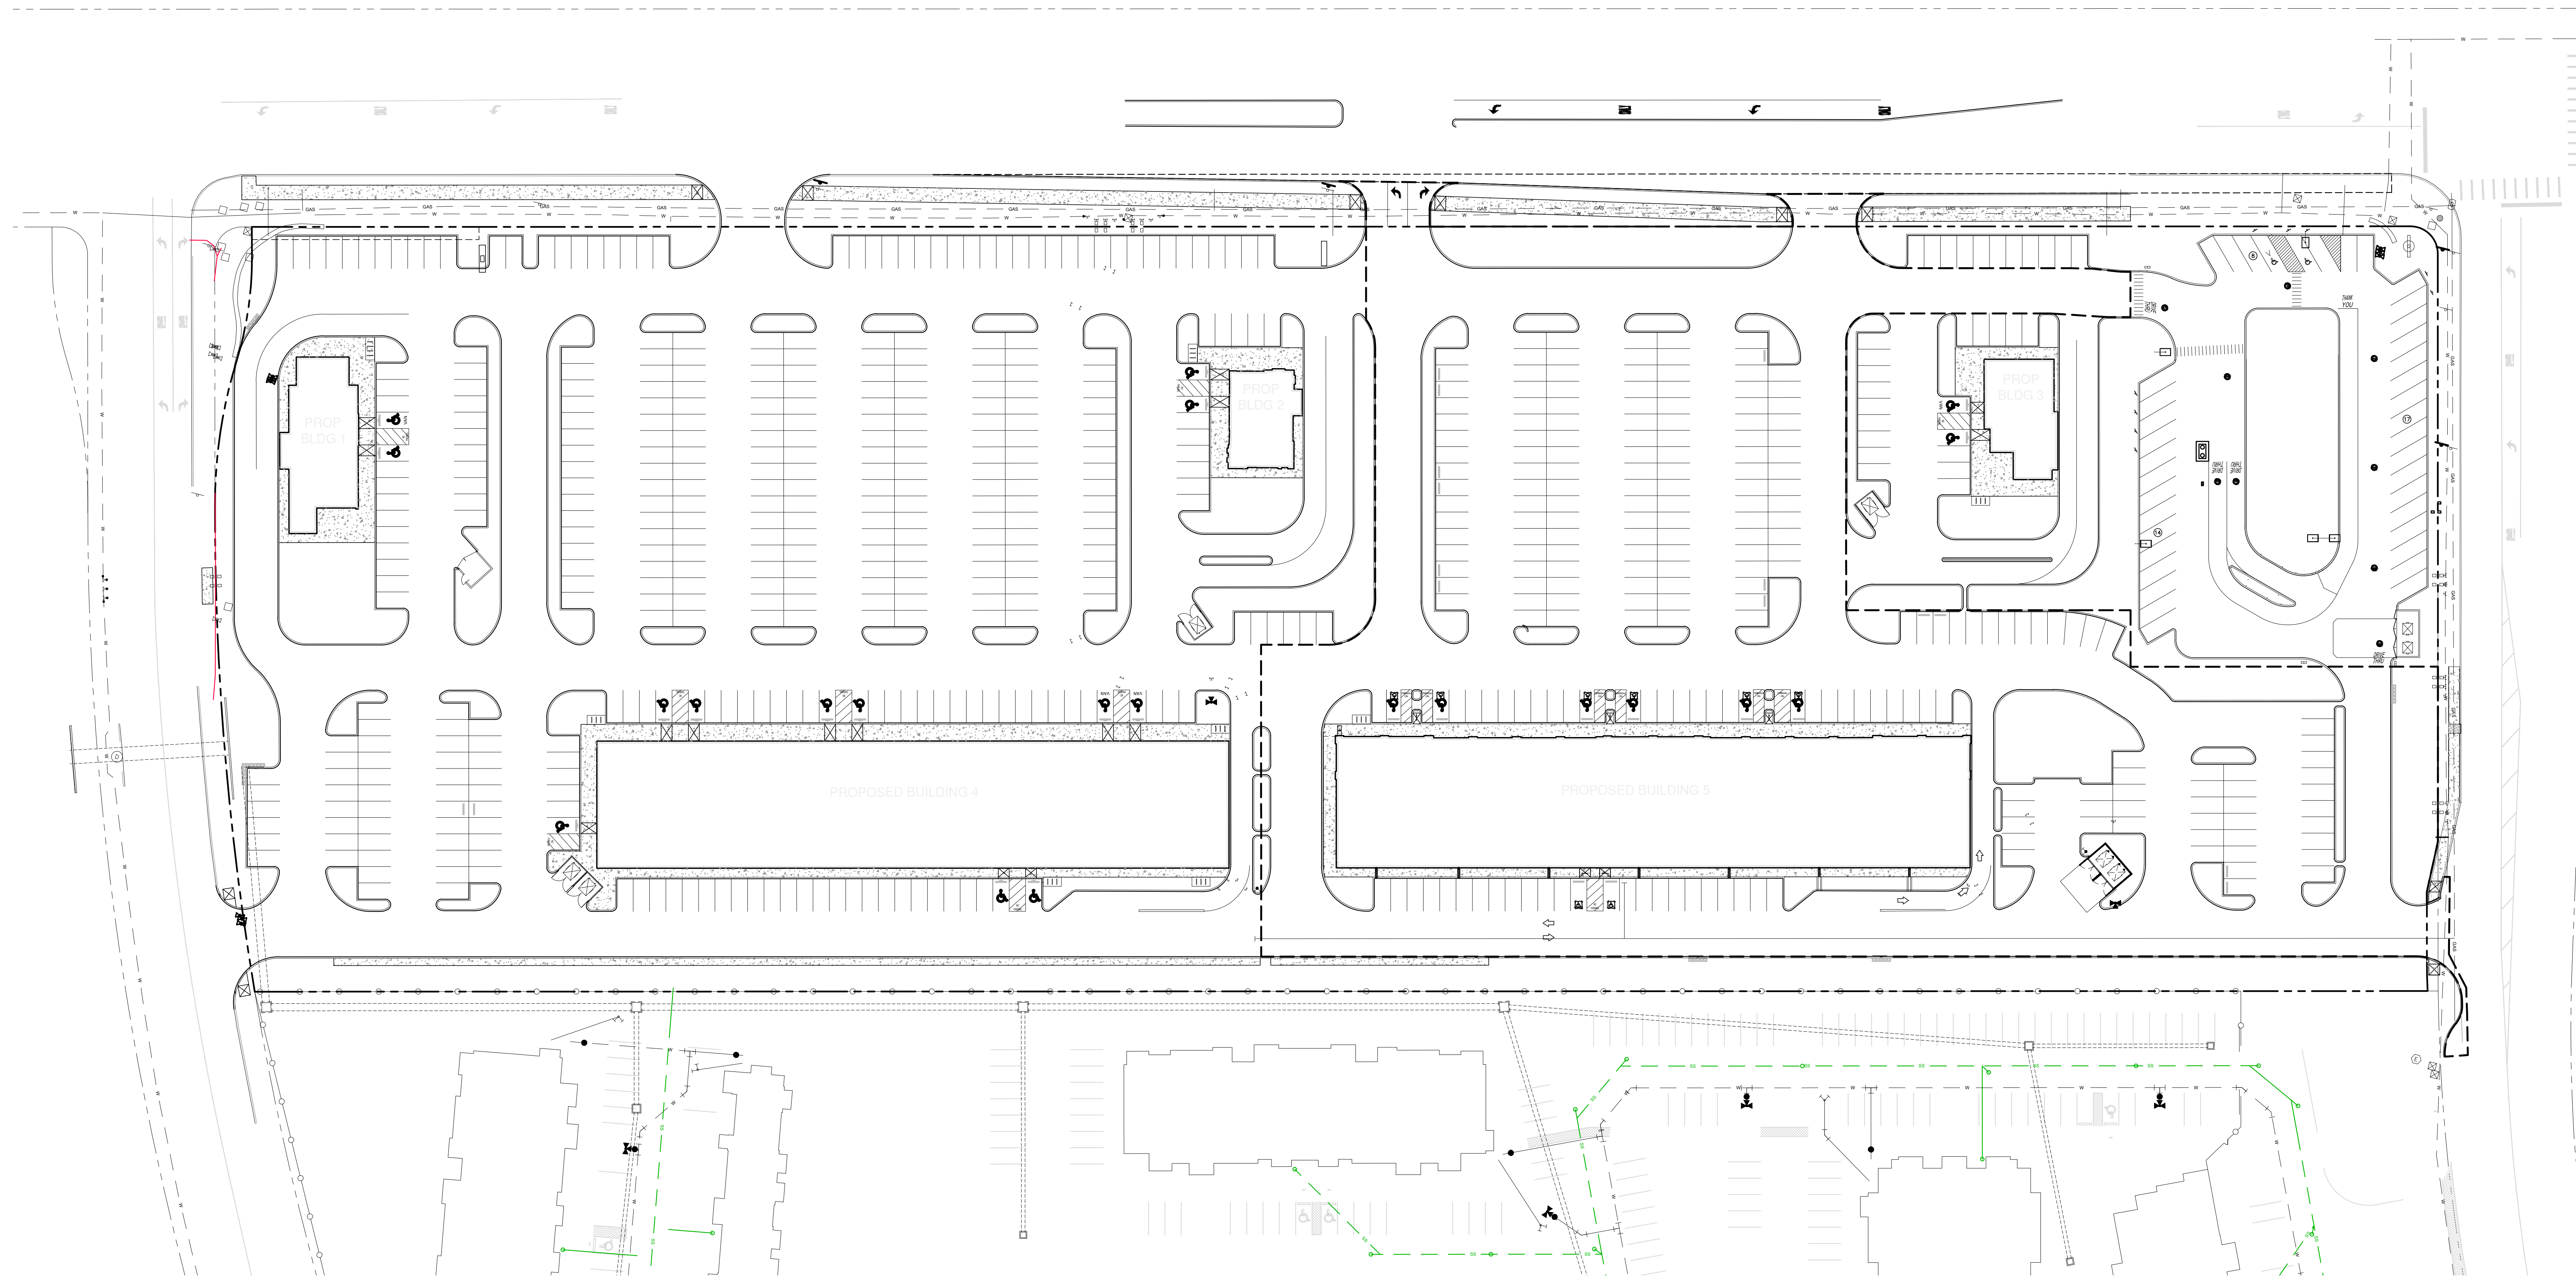

1 SITE PLAN
 SCALE 1" = 40'-0"

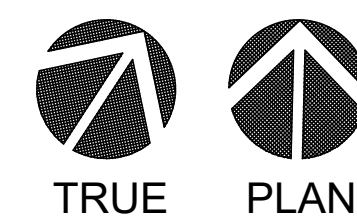

SITE PLAN

©2024 Chesney Morales Partners, Inc.
 All rights reserved. No part of this document may be reproduced or utilized in any form without prior written authorization of Chesney Morales Partners, Inc.